


SG25 Single Glazed System

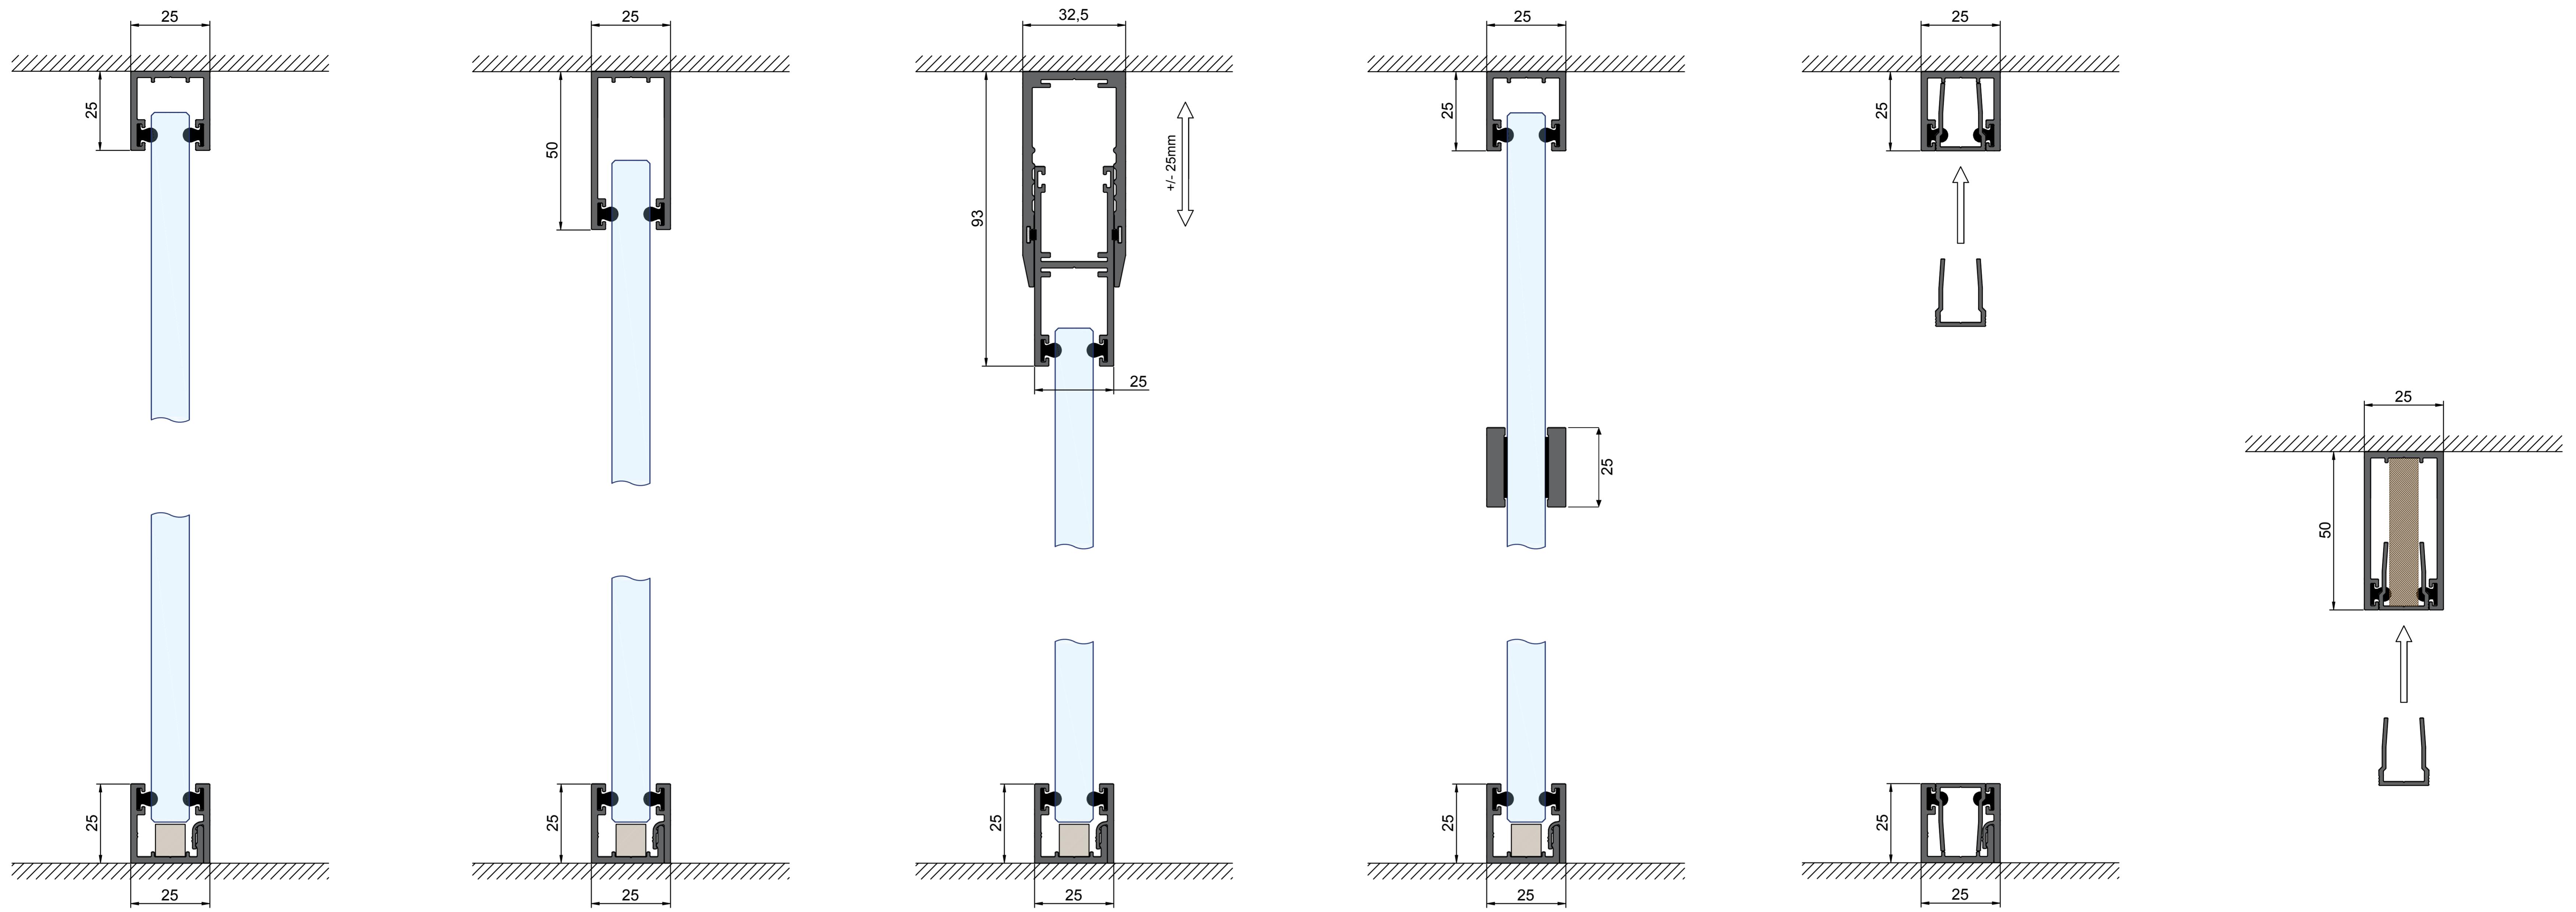

Profiles

